

PLAN SHEWING PROPERTY
SAID TO BELONG TO
LEKKI AVIATION (PHASE 1)

AT YEGUDA RESETTLEMENT SCHEME, ALONG LEKKI-EPE EXPRESSWAY

EPE LOCAL GOVERNMENT AREA

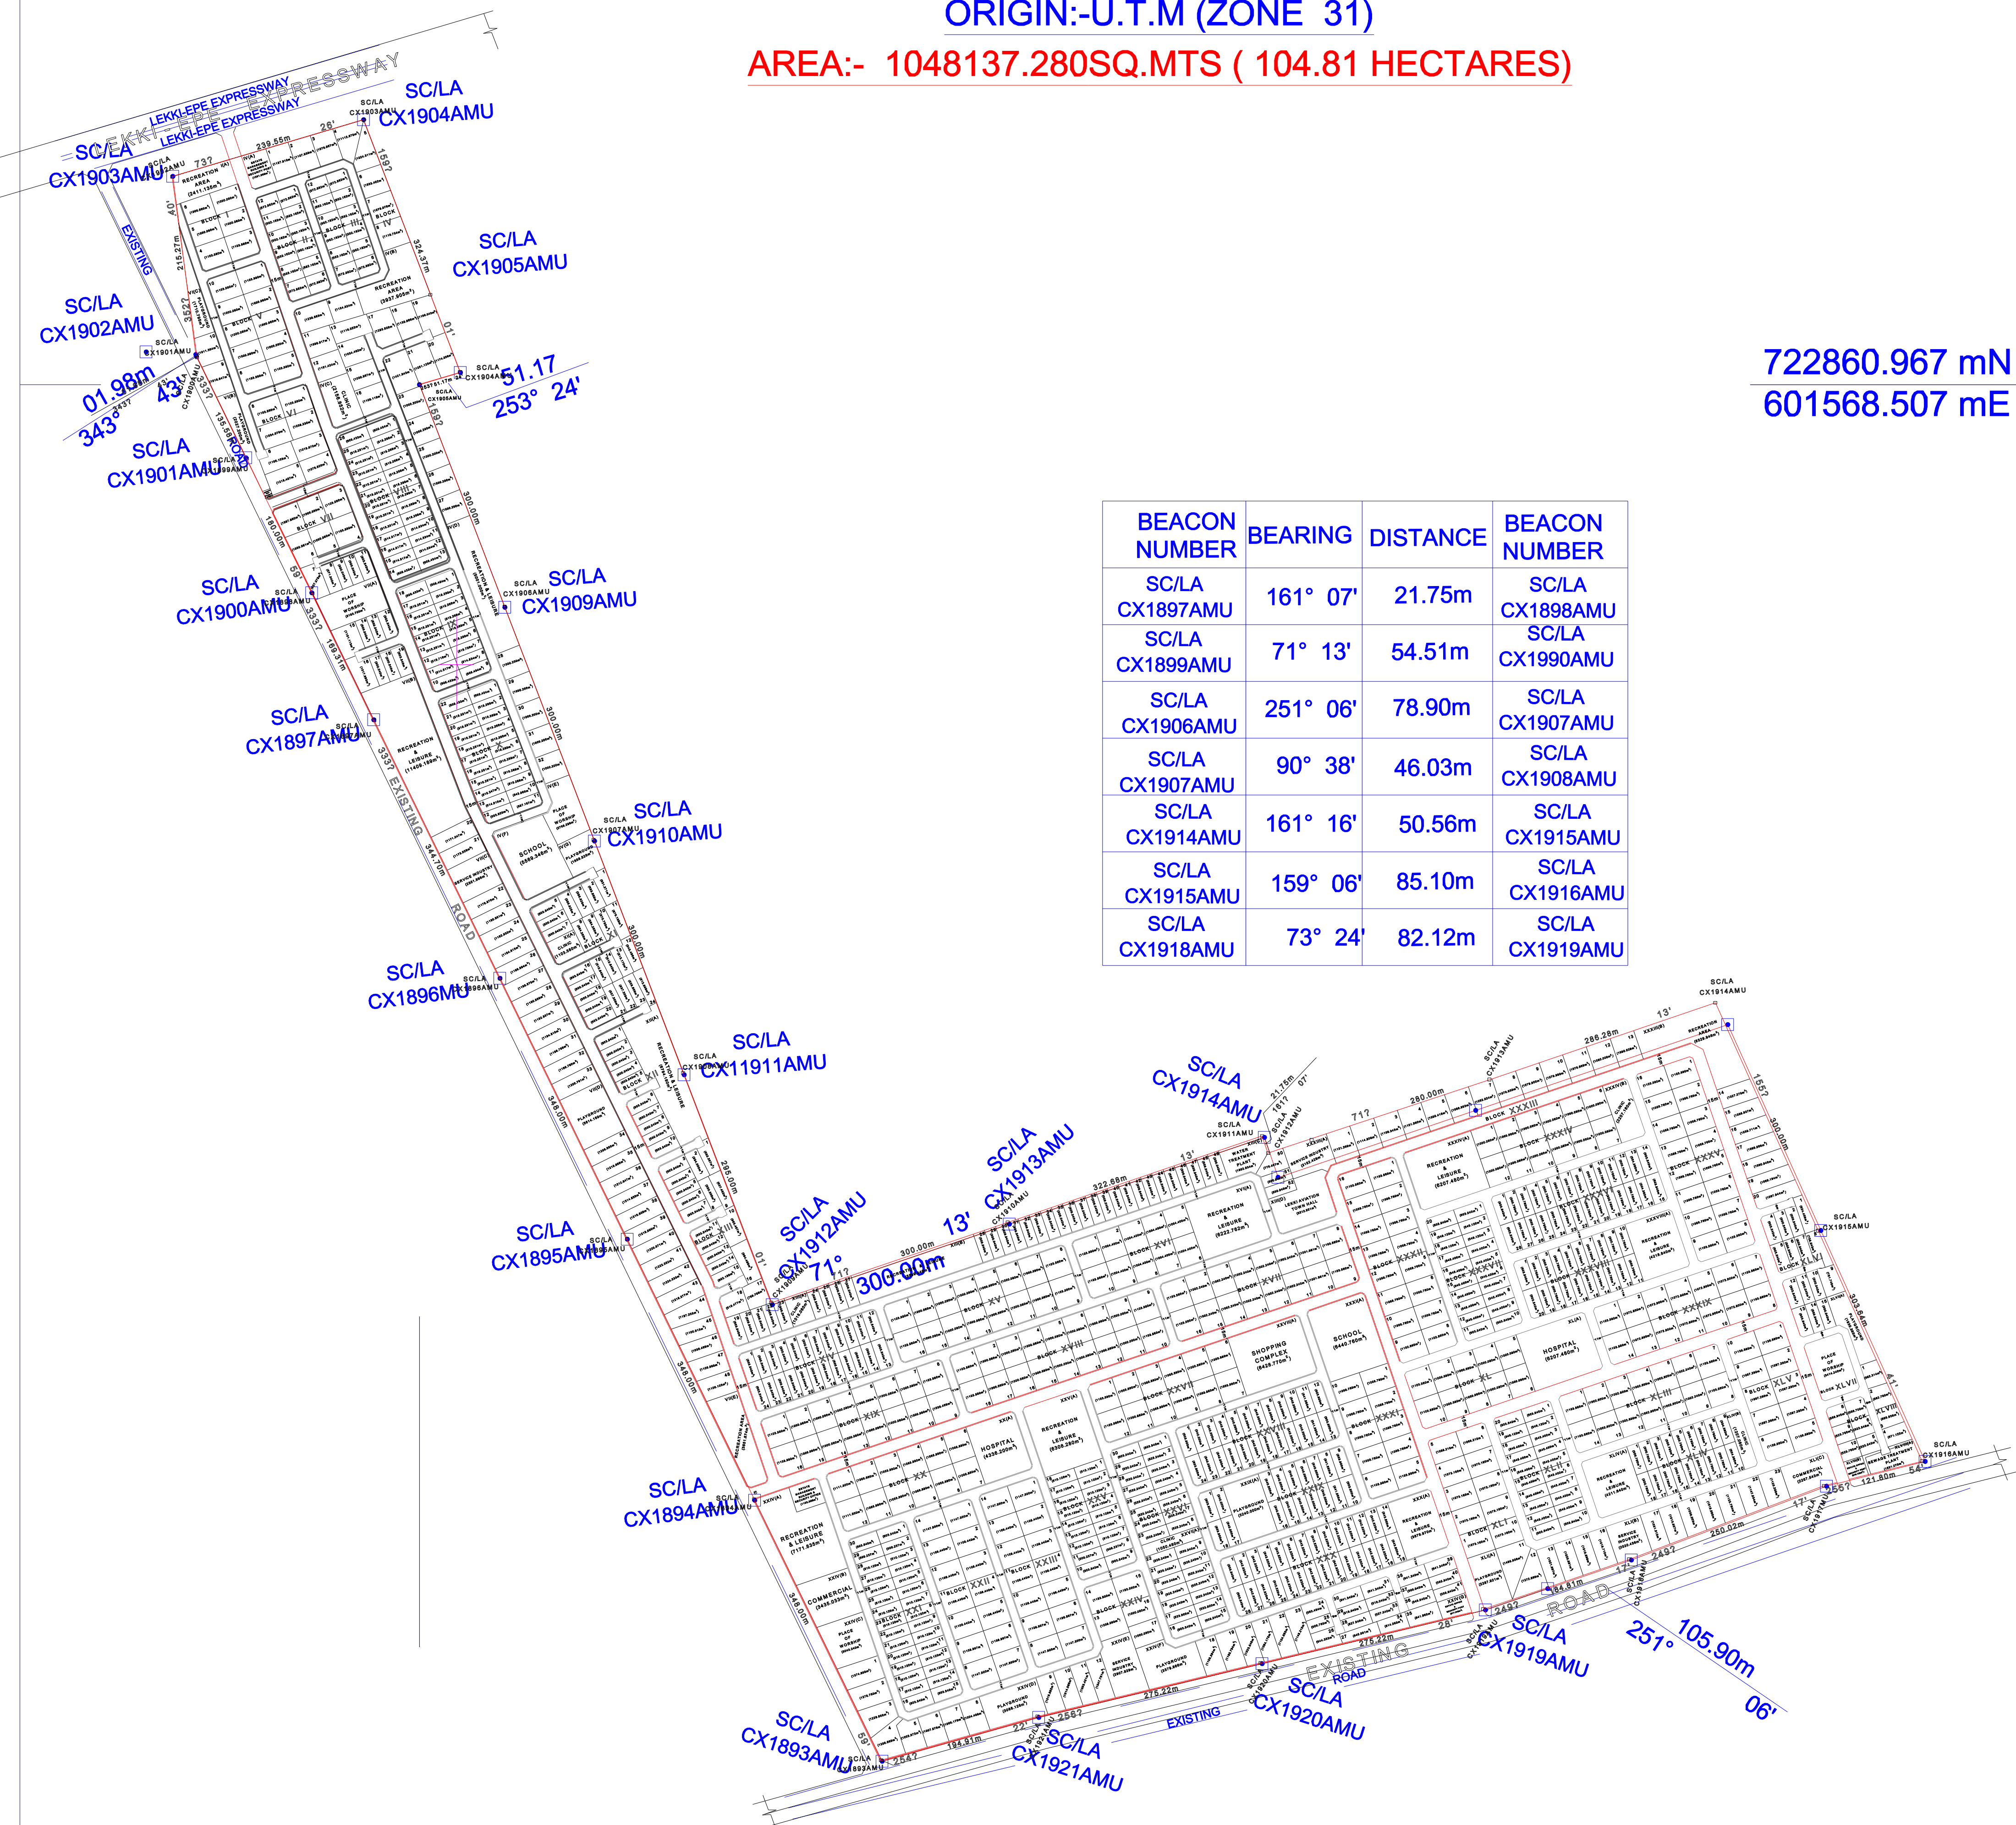
LAGOS STATE

SCALE:-1:10,000



ORIGIN:-U.T.M (ZONE 31)

AREA:- 1048137.280SQ.MTS (104.81 HECTARES)


$$\frac{722860.967 \text{ mN}}{601568.507 \text{ mE}}$$

BEACON NUMBER	BEARING	DISTANCE	BEACON NUMBER
SC/LA CX1897AMU	161° 07'	21.75m	SC/LA CX1898AMU
SC/LA CX1899AMU	71° 13'	54.51m	SC/LA CX1990AMU
SC/LA CX1906AMU	251° 06'	78.90m	SC/LA CX1907AMU
SC/LA CX1907AMU	90° 38'	46.03m	SC/LA CX1908AMU
SC/LA CX1914AMU	161° 16'	50.56m	SC/LA CX1915AMU
SC/LA CX1915AMU	159° 06'	85.10m	SC/LA CX1916AMU
SC/LA CX1918AMU	73° 24'	82.12m	SC/LA CX1919AMU